


PLAATSBEPALING WATERAFVOER EN WATERTOEOVOER
LOCALISATION ALIMENTATION ET EVACUATION D'EAU
LOCATION WATER SUPPLY AND DRAINAGE
LOKALISIERUNG WASSERVERSORGUNG UND ABFLUSS

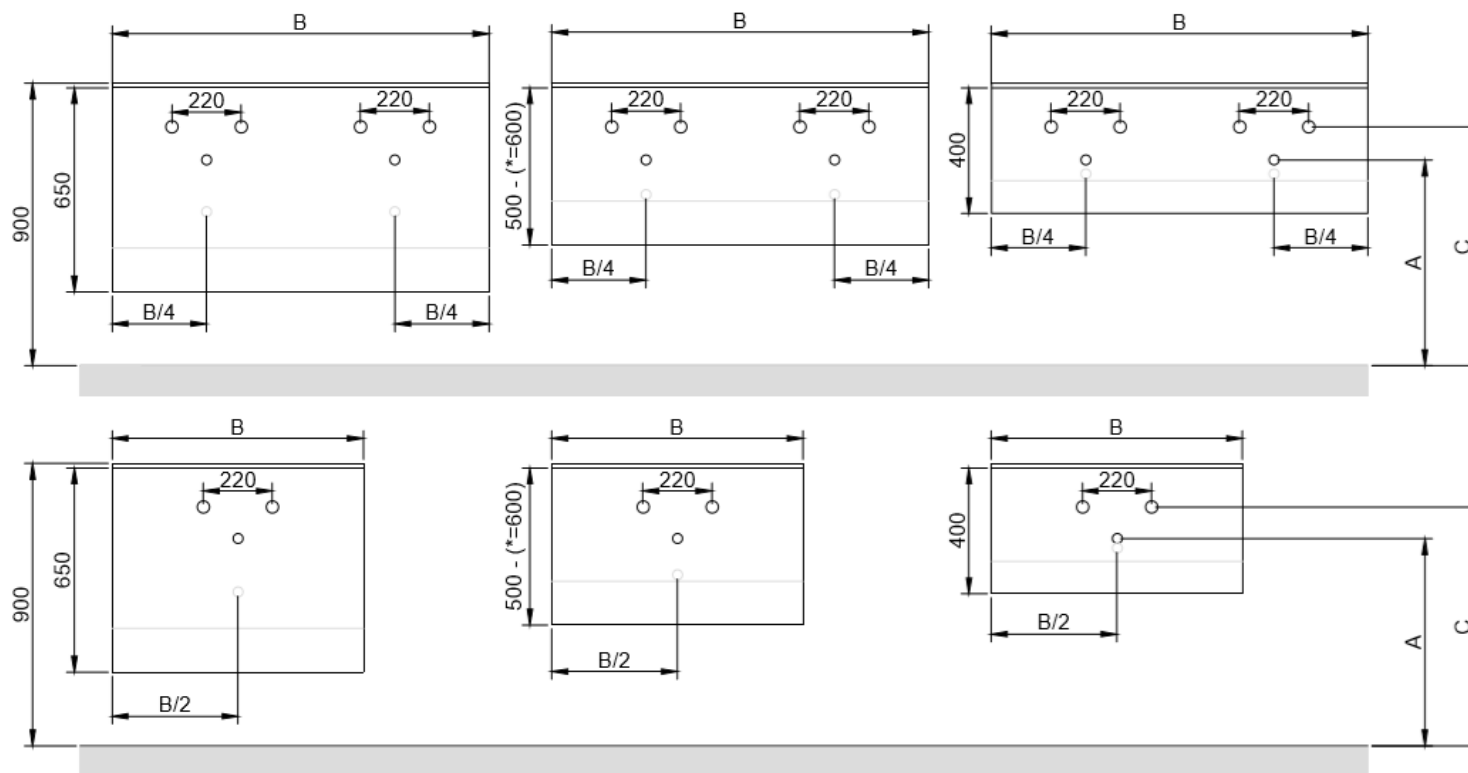

	H650	
	A	C
TAZ	655 (+0/-165)	755 (+5/-5)
CASA	630 (+0/-165)	730 (+5/-5)
DON	635 (+0/-165)	735 (+5/-5)
COR	640 (+0/-165)	740 (+5/-5)

TEMPUS 50 / NOW 45-50

	H500 (* = 600)	
	A	C
TAZ	655 (+0/-110)	755 (+5/-5)
CASA	630 (+0/-85)	730 (+5/-5)
DON	635 (+0/-90)	735 (+5/-5)
COR	640 (+0/-95)	740 (+5/-5)

TEMPUS 50 / NOW 45
(*) NOW 50 H=600

	H400	
	A	C
TAZ	655 (+0/-50)	755 (+5/-5)
CASA	630 (+0/-25)	730 (+5/-5)
DON	635 (+0/-25)	735 (+5/-5)
NEVA	655 (+0/-45)	755 (+5/-5)
COR	640 (+0/-30)	740 (+5/-5)

STELLA 45-50
ONA 45-50